

General Notes:
 All dimensions are in millimeters unless noted otherwise.
 All dimensions to be verified on site.
 For any discrepancies and omissions, it is recipient's responsibility to verify the same specifically with the designer.
 The copyright of this drawing is held by Laco Build LTD. No unauthorized use or copies are permitted without our consent.




Design and Build


Loco design and Build LTD
 Contact:+
 Email:

client:	
Project Title :	H-HOUSE PROJECT
Project address:	
client ID:	

Drawing Title:	Date:
Scale: 1:100	A3
Drawn By:	Checked By:
By:	Approved By:
Drawing no:	Revisions
Civil drawing	SD

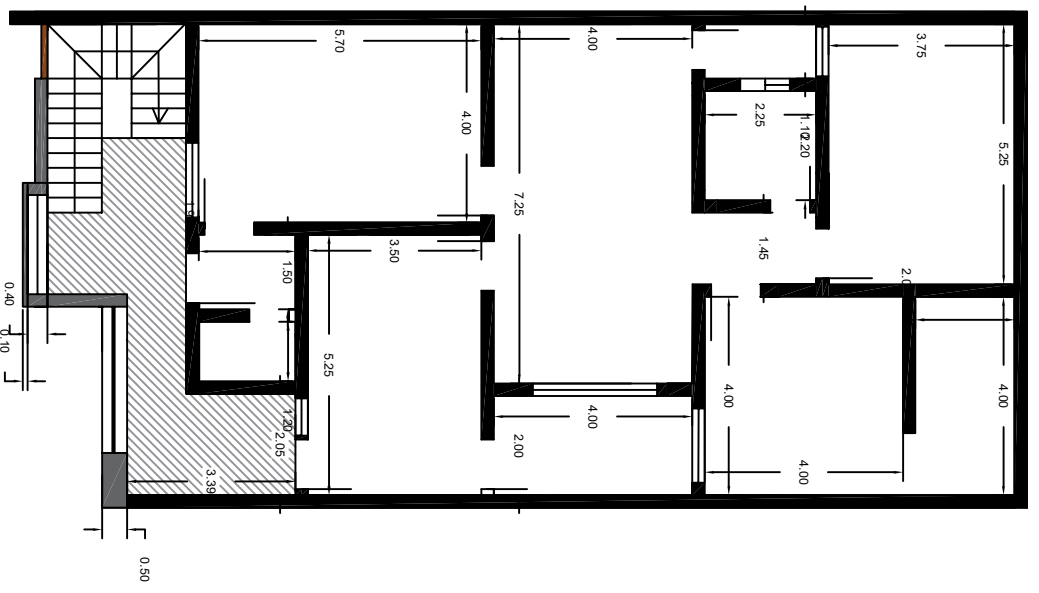

9 Second Floor

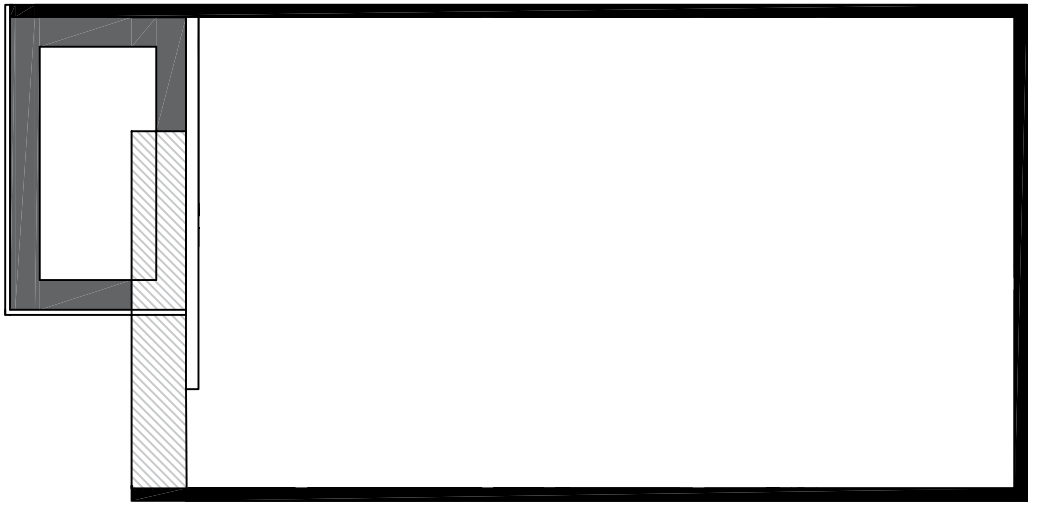

10 ROOF PLAN